


# Site Plan


## Legend:

- Site outline
- Bitmac surfacing - Road
- Hard surfacing - footpaths/ paving
- Permeable surfacing - driveways/ path links
- Garden/ Grassed areas
- Planting/ Landscaping
- Open Space
- Proposed Buildings
- Currently underdevelopment



Block Plan : Scale 1 : 500

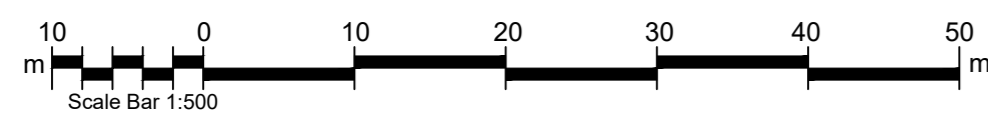



**BAXTER DESIGN**  
COMPANY

Site Adjacent to the Glebe		Proposed Housing Development	
<b>Site Plan</b>			
<b>Title</b>	<b>Date</b>	<b>Job No</b>	<b>Sheet</b>
	07/06/23	20110-MP	AO
<b>Drawn By</b>	<b>Craig Fyvie</b>		
<b>Amendment</b>	<b>No</b>	<b>Date</b>	<b>Description</b>
	06	07/23	Planning Amendments
	07	10/23	Updated
	08	04/24	Layout Amended
	09	06/24	Layout Amended
	10	06/24	Layout Amended
	11	07/24	Layout Amended

1 The Square, Mintlaw, Peterhead, Aberdeenshire AB42 5EH  
Tel: 01771 622296 E-mail: info@baxterdesigncompany.co.uk